

**RECORD OWNER**

KT REALTY TRUST  
BRIAN LI, TRUSTEE  
NORTHBOROUGH, MA

**REFERENCE**

MIDDLESEX REGISTRY OF DEEDS SOUTH  
DISTRICT  
LAND REGISTRATION BOOK 1417 PAGE 84  
LAND COURT PLAN 25398H

**DATUM**


N.A.V.D OF 1988.

**ZONING DISTRICT**

TD (TECHNOLOGY DISTRICT)

**UTILITY NOTE:**

ALL UNDERGROUND UTILITIES SHOWN HERE WERE COMPILED  
ACCORDING TO AVAILABLE RECORD PLANS FROM VARIOUS UTILITY  
COMPANIES AND PUBLIC AGENCIES AND ARE APPROXIMATE ONLY.  
ACTUAL LOCATIONS MUST BE DETERMINED IN THE FIELD BEFORE  
DESIGNING, EXCAVATING, BLASTING, INSTALLING, BACKFILLING,  
GRADING, PAVEMENT RESTORATION OR REPAIRING. ALL UTILITY  
COMPANIES, PUBLIC AND PRIVATE, MUST BE CONTACTED INCLUDING  
THOSE IN CONTROL OF UTILITIES NOT SHOWN ON THIS PLAN. SEE  
CHAPTER 370, ACTS OF 1963 MASS. WE ASSUME NO  
RESPONSIBILITY FOR DAMAGES INCURRED AS A RESULT OF  
UTILITIES OMITTED OR INACCURATELY SHOWN. BEFORE PLANNING  
FUTURE CONNECTIONS THE APPROPRIATE PUBLIC UTILITY  
ENGINEERING DEPARTMENT MUST BE CONSULTED. DIG SAFE  
TELEPHONE No. 1-888-344-7233.

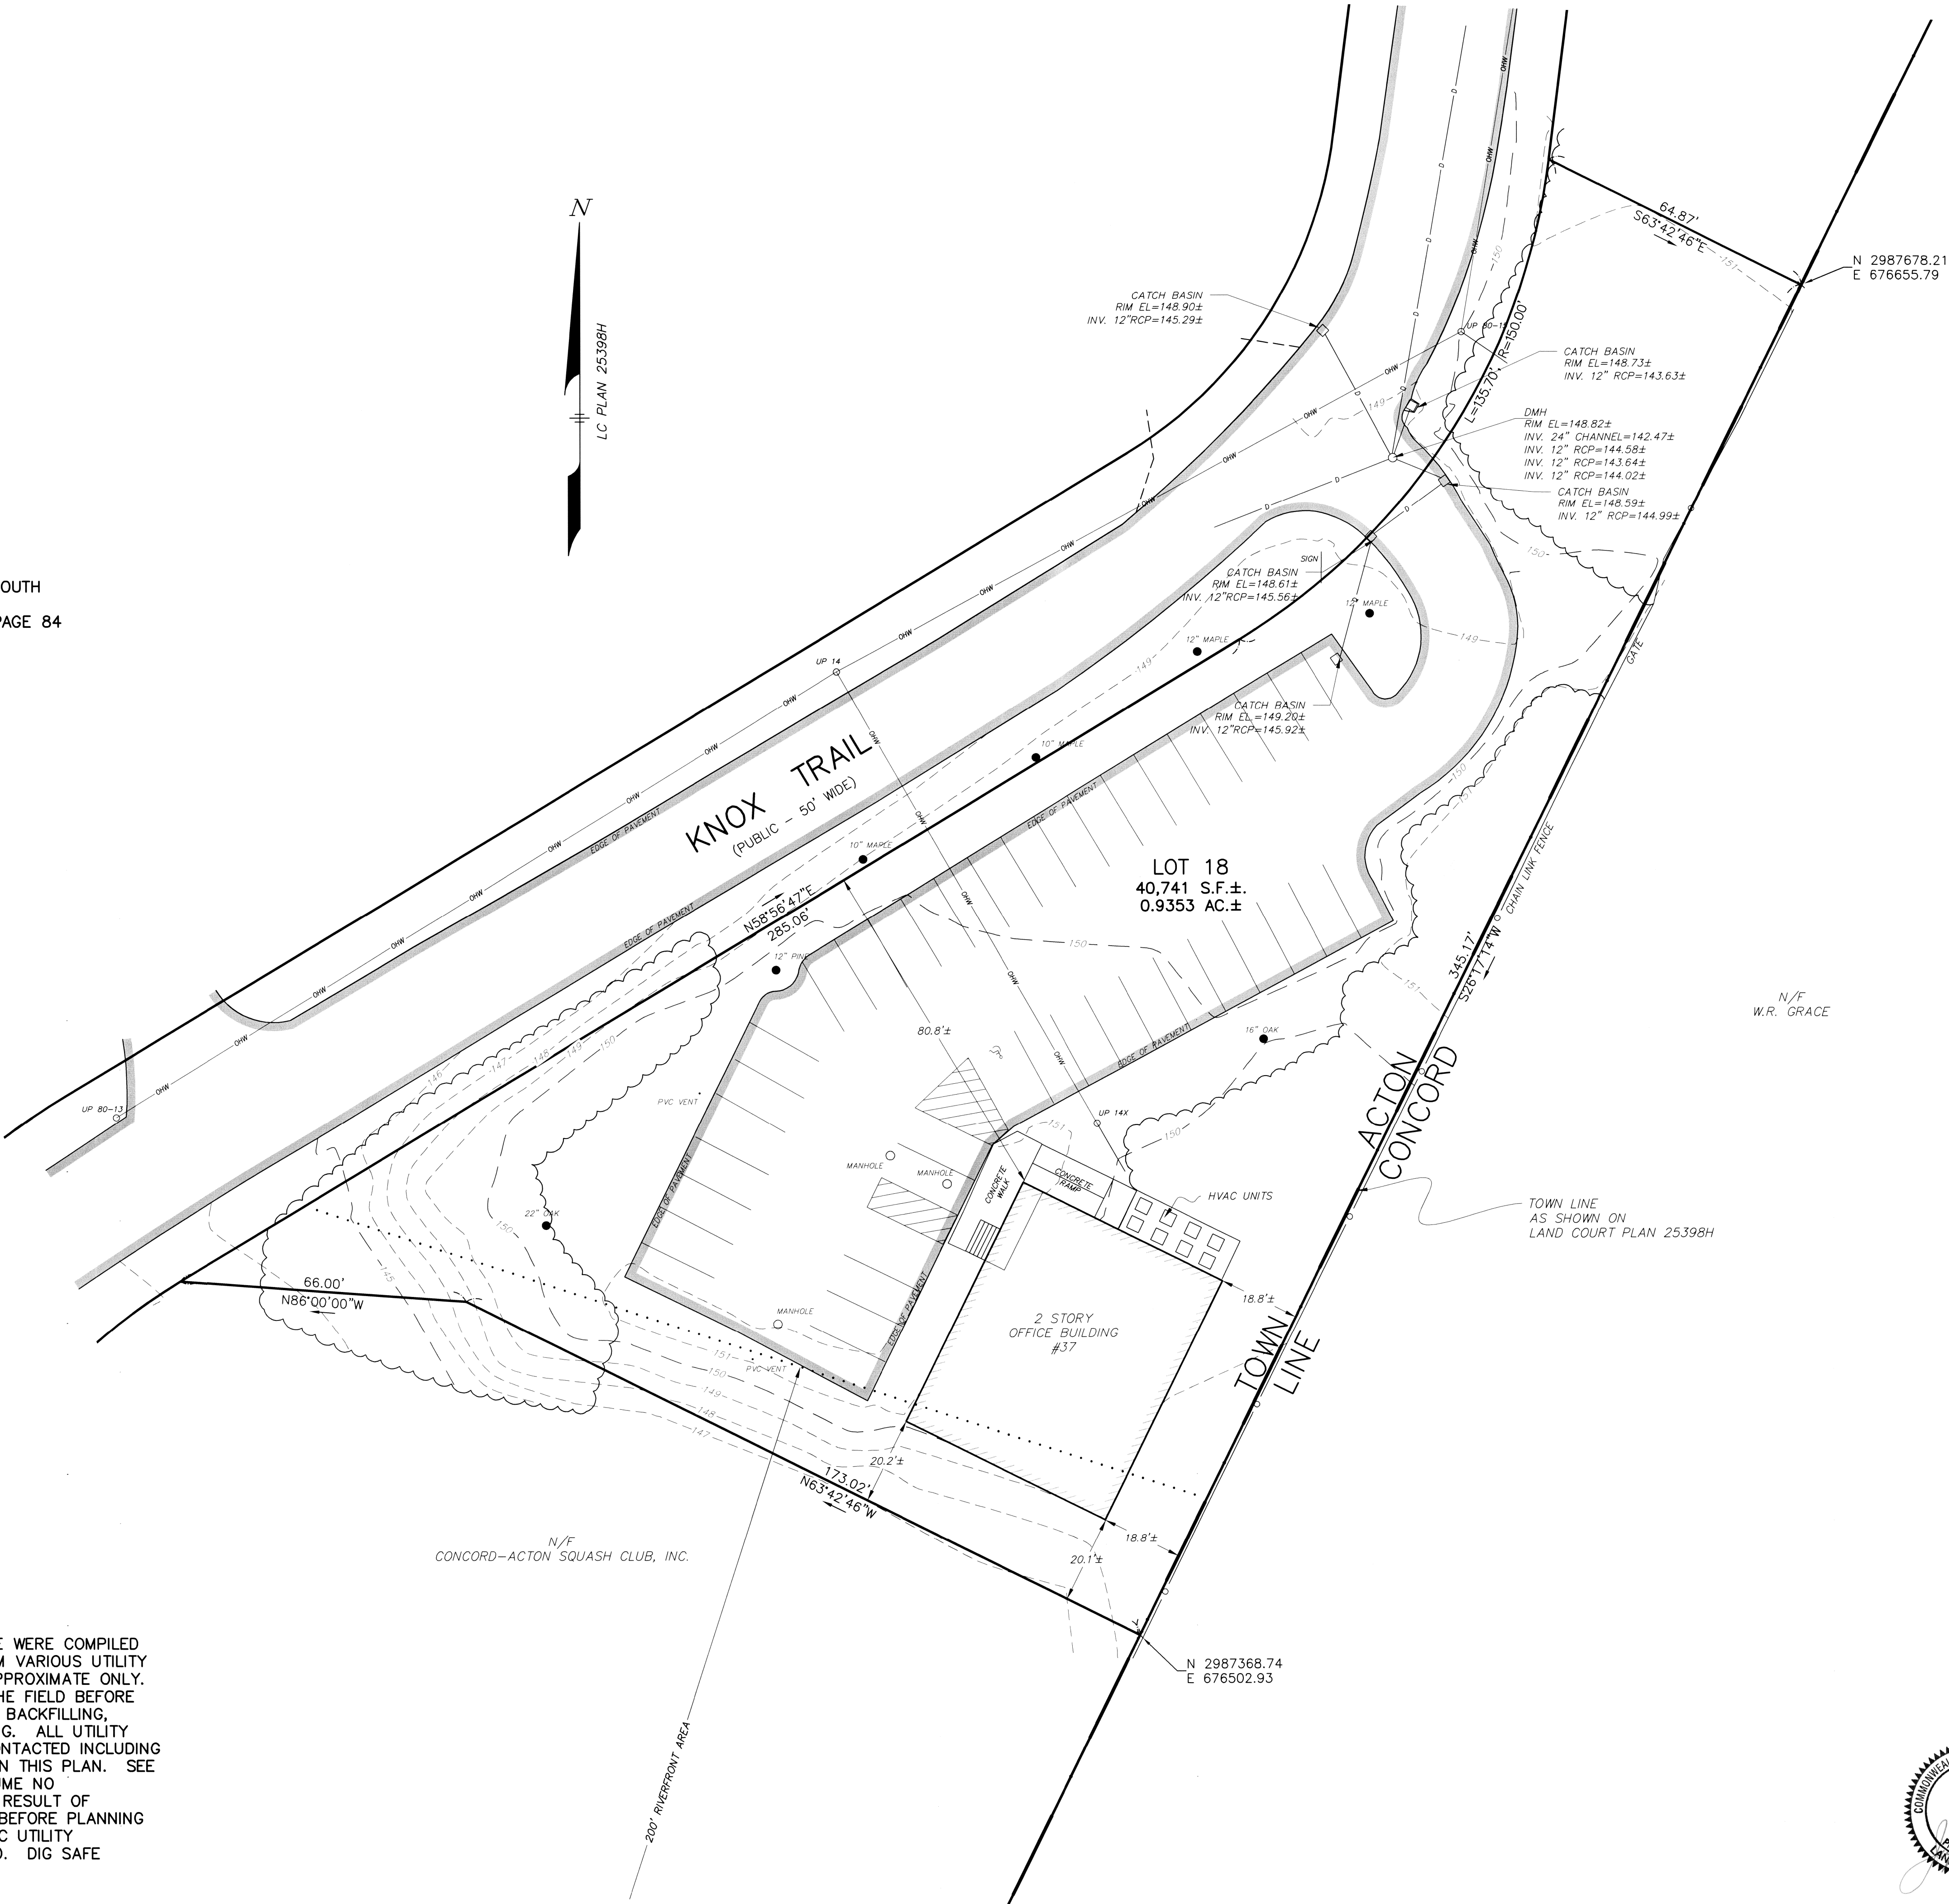


**LEGEND:**

- N/F NOW OR FORMERLY
- OHW OVERHEAD WIRES
- TREE
- TREE LINE
- UP UTILITY POLE
- GG\* GAS GATE
- G GAS SERVICE (BURIED)
- WG\* WATER GATE
- W WATER SERVICE (BURIED)
- DMH DRAIN MANHOLE
- D SUB-SURFACE DRAIN LINE
- 99--- EXISTING CONTOUR
- 85--- EXISTING CONTOUR
- ☆ LIGHTPOLE
- △ WETLAND FLAG
- 99X9 SPOT ELEVATION
- STONE WALL

TOPOGRAPHIC  
PLAN OF LAND  
IN  
**CONCORD, MASSACHUSETTS**  
(MIDDLESEX COUNTY)

FOR: CONCORD PUBLIC SCHOOLS  
SCALE: 1"=20' JUNE 13, 2014

**STAMSKI AND MCNARY, INC.**  
1000 MAIN STREET ACTON, MASSACHUSETTS  
ENGINEERING - PLANNING - SURVEYING

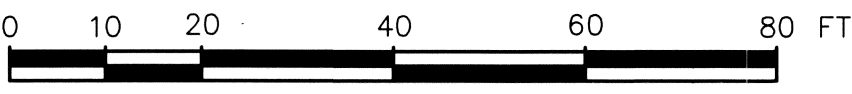

(5263work.dwg) 37 Knox Trail SM-5263